
 


# Poestenkill Elementary

## Tech Valley Office Interiors

6/24/19

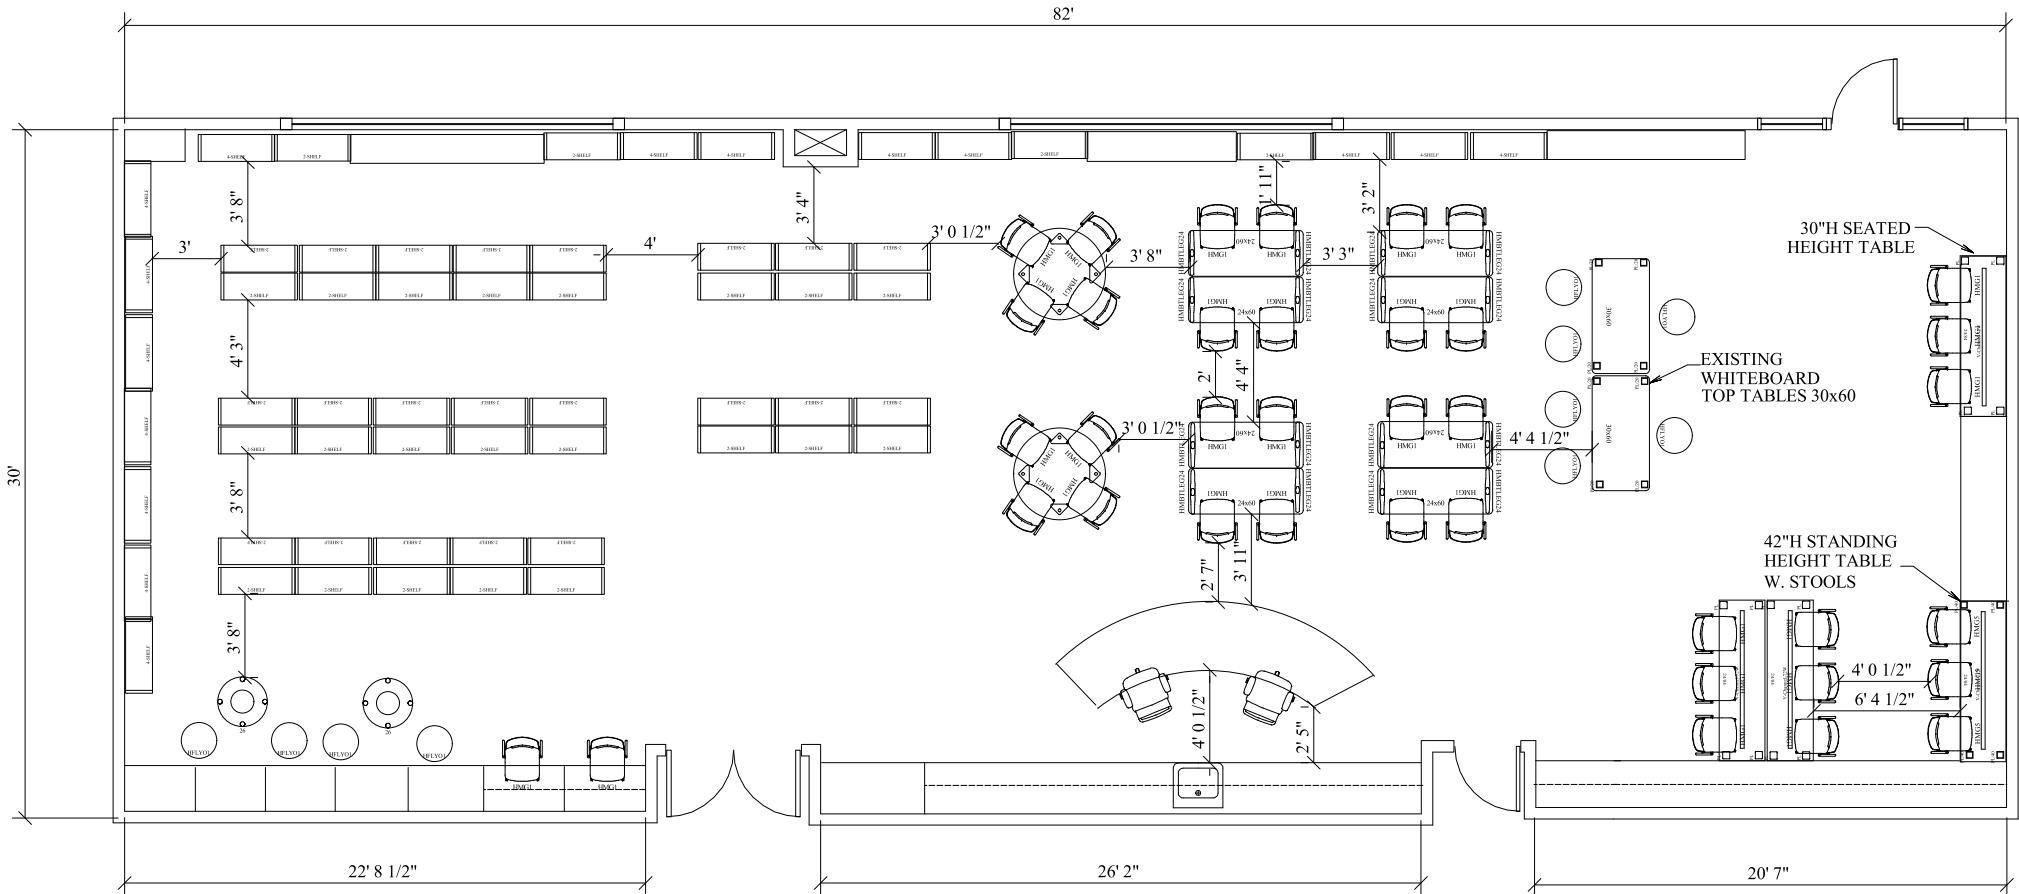

Library Floor Plan

Scale: NTS